


# FLOOR DRAIN



2370-11-174

CAST IRON SQUARE FLOOR DRAIN WITH HEEL PROOF DUCTILE IRON GRATE, S/S PERFORATED SEDIMENT BASKET WITH 1/32" DIAMETER HOLES AND BOTTOM OUTLET.

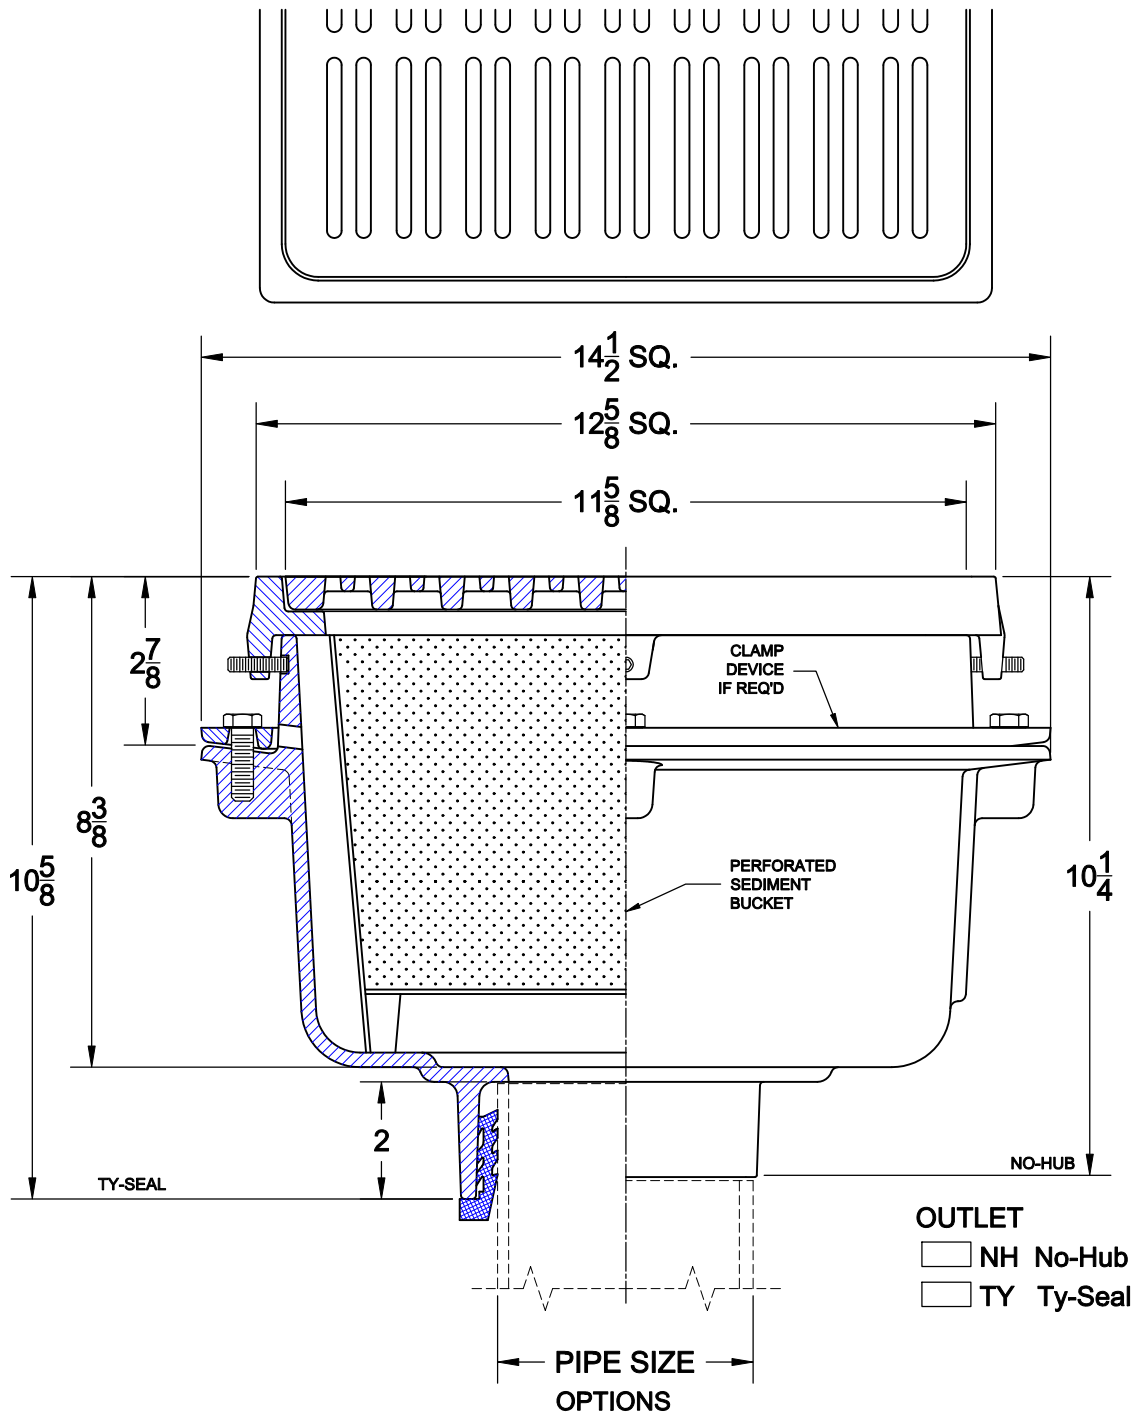

OUTLET  
 □ NH No-Hub  
 □ TY Ty-Seal

Cat. No.	Pipe Size	Wt. Lbs.	Suffix	Description
□ 2373-11-174	3	97.0	□ 5	VANDAL PROOF
□ 2374-11-174	4	97.0	□ 26	CLAMP DEVICE
□ 2376-11-174	6	97.0	□ 31	BACKWATER VALVE (3-4" ONLY)