


# DOWNSPOUT ELBOW



3940-DE

PAINTED FABRICATED STEEL 5x4 RECTANGULAR DOWNSPOUT ELBOW WITH IPS THREADED INLET.

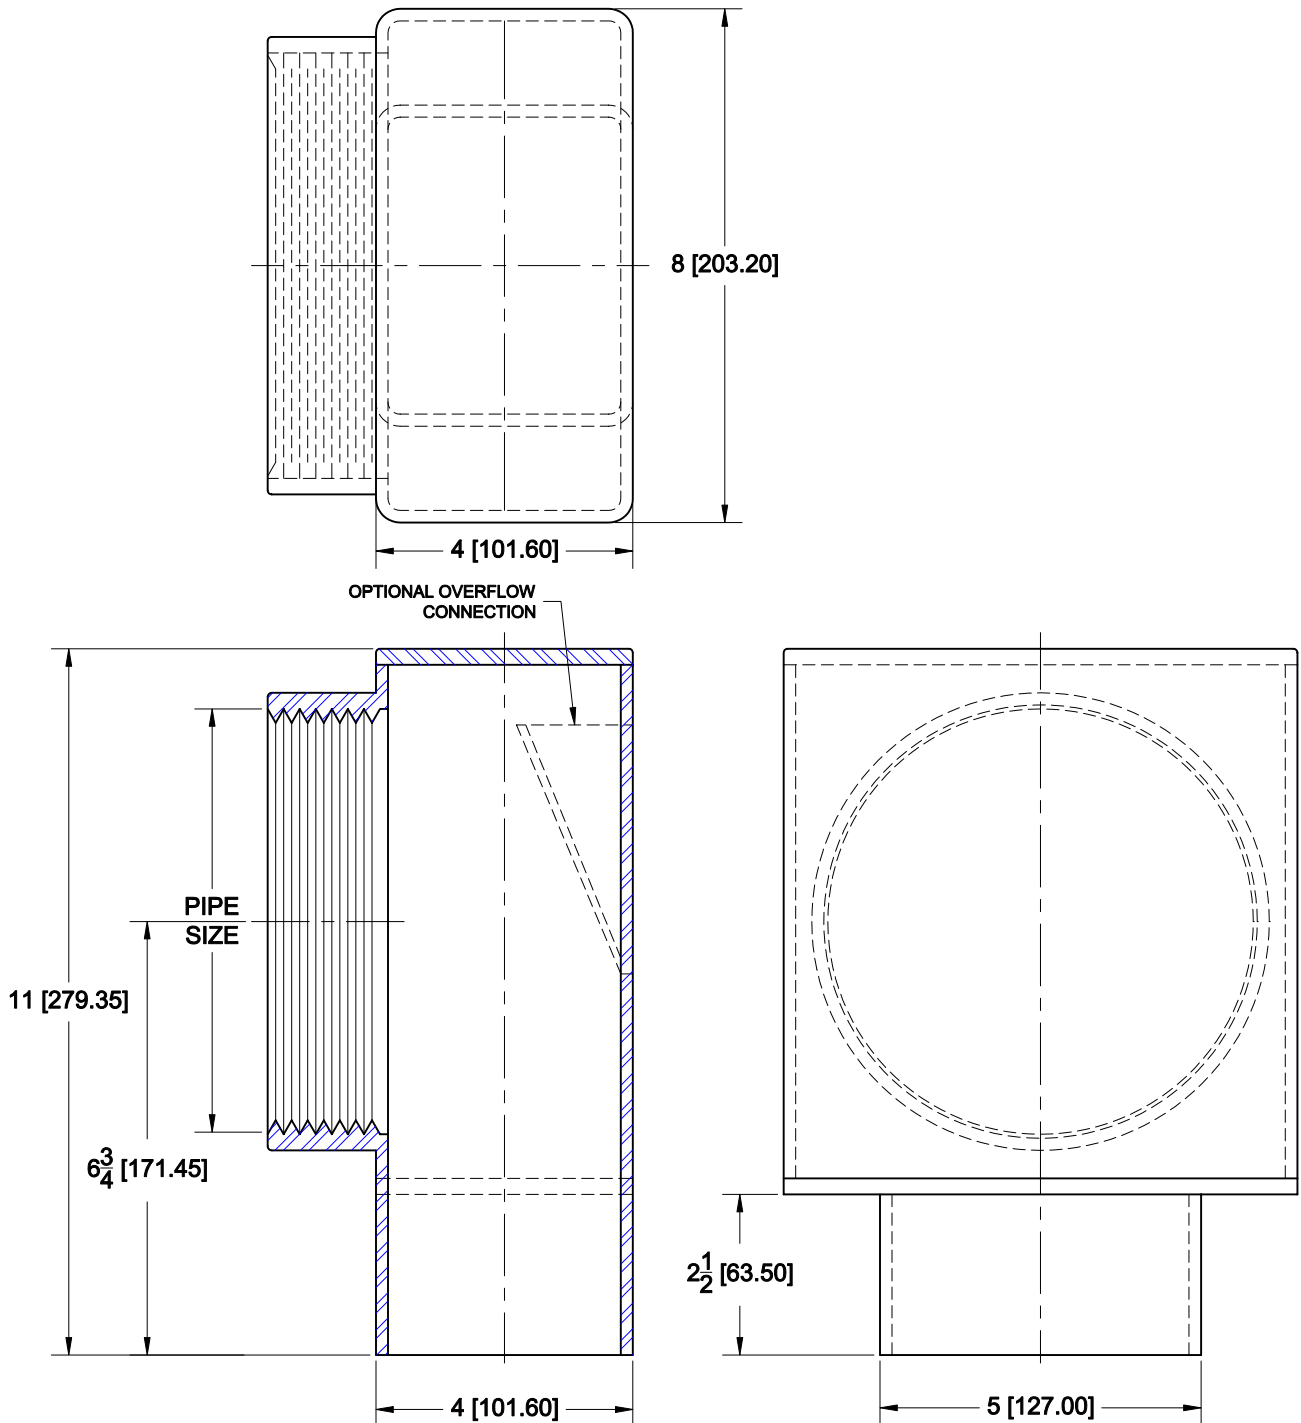

## OPTIONS

Cat. No.	Pipe Size	Wt. Lbs.	Suffix	Description
<input type="checkbox"/> 3945-DE	5 (125)	22.0	<input type="checkbox"/> 37	OVERFLOW CONNECTION
<input type="checkbox"/> 3946-DE	6 (150)	23.0	<input type="checkbox"/> 39	ALL GALVANIZED