


DOWNSPOUT COVER



3950-SS

STAINLESS STEEL DOWNSPOUT COVER WITH HINGED PERFORATED GRATE, SQUARE FRAME WITH ANCHOR HOLES AND NO-HUB INLET.

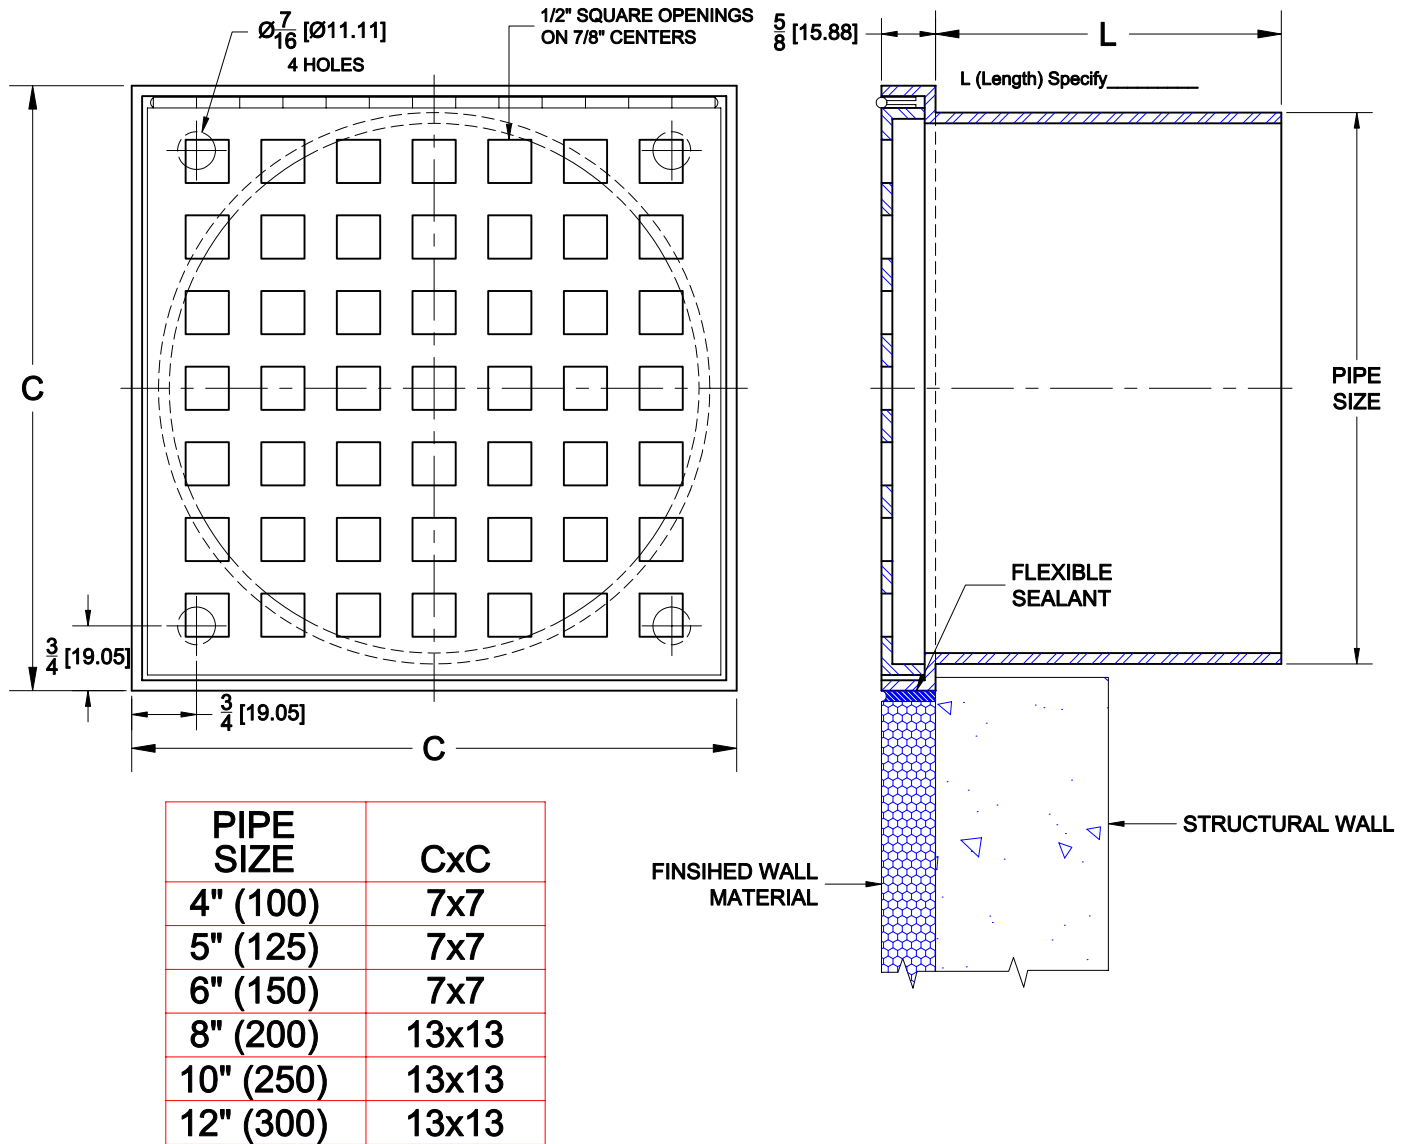

INSTALLATION

1. SLEEVE STRUCTURAL WALL TO RECIEVE DOWNSPOUT O.D.
2. LENGTH MUST BE SPECIFIED TO ALLOW COUPLING CONNECTION
3. SECURELY ANCHOR UNIT TO STRUCTURAL WALL W/ 4 ANCHORS
4. APPLY FINISHED WALL (CAULK AROUND UNIT W/ FLEX SEALANT)
5. CONNECT PIPING WITH WIDE BODY COUPLING
6. PIPING MUST BE ANCHORED PROPERLY TO PREVENT THRUST

Cat. No.	Pipe Size	Wt. Lbs.
3954-SS	4 (100)	6.0
3955-SS	5 (125)	6.0
3956-SS	6 (150)	6.0
3958-SS	8 (200)	11.0
39510-SS	10 (250)	11.0
39512-SS	12 (300)	11.0

AutoCad.dwg