


LARGE DECK DRAIN



3100-L-304

CAST IRON SQUARE PROMENADE DECK DRAIN WITH CLAMPING COLLAR INTEGRAL WITH GRAVEL STOP, TYPE 304 STAINLESS STEEL PERFORATED TOP AND BOTTOM OUTLET

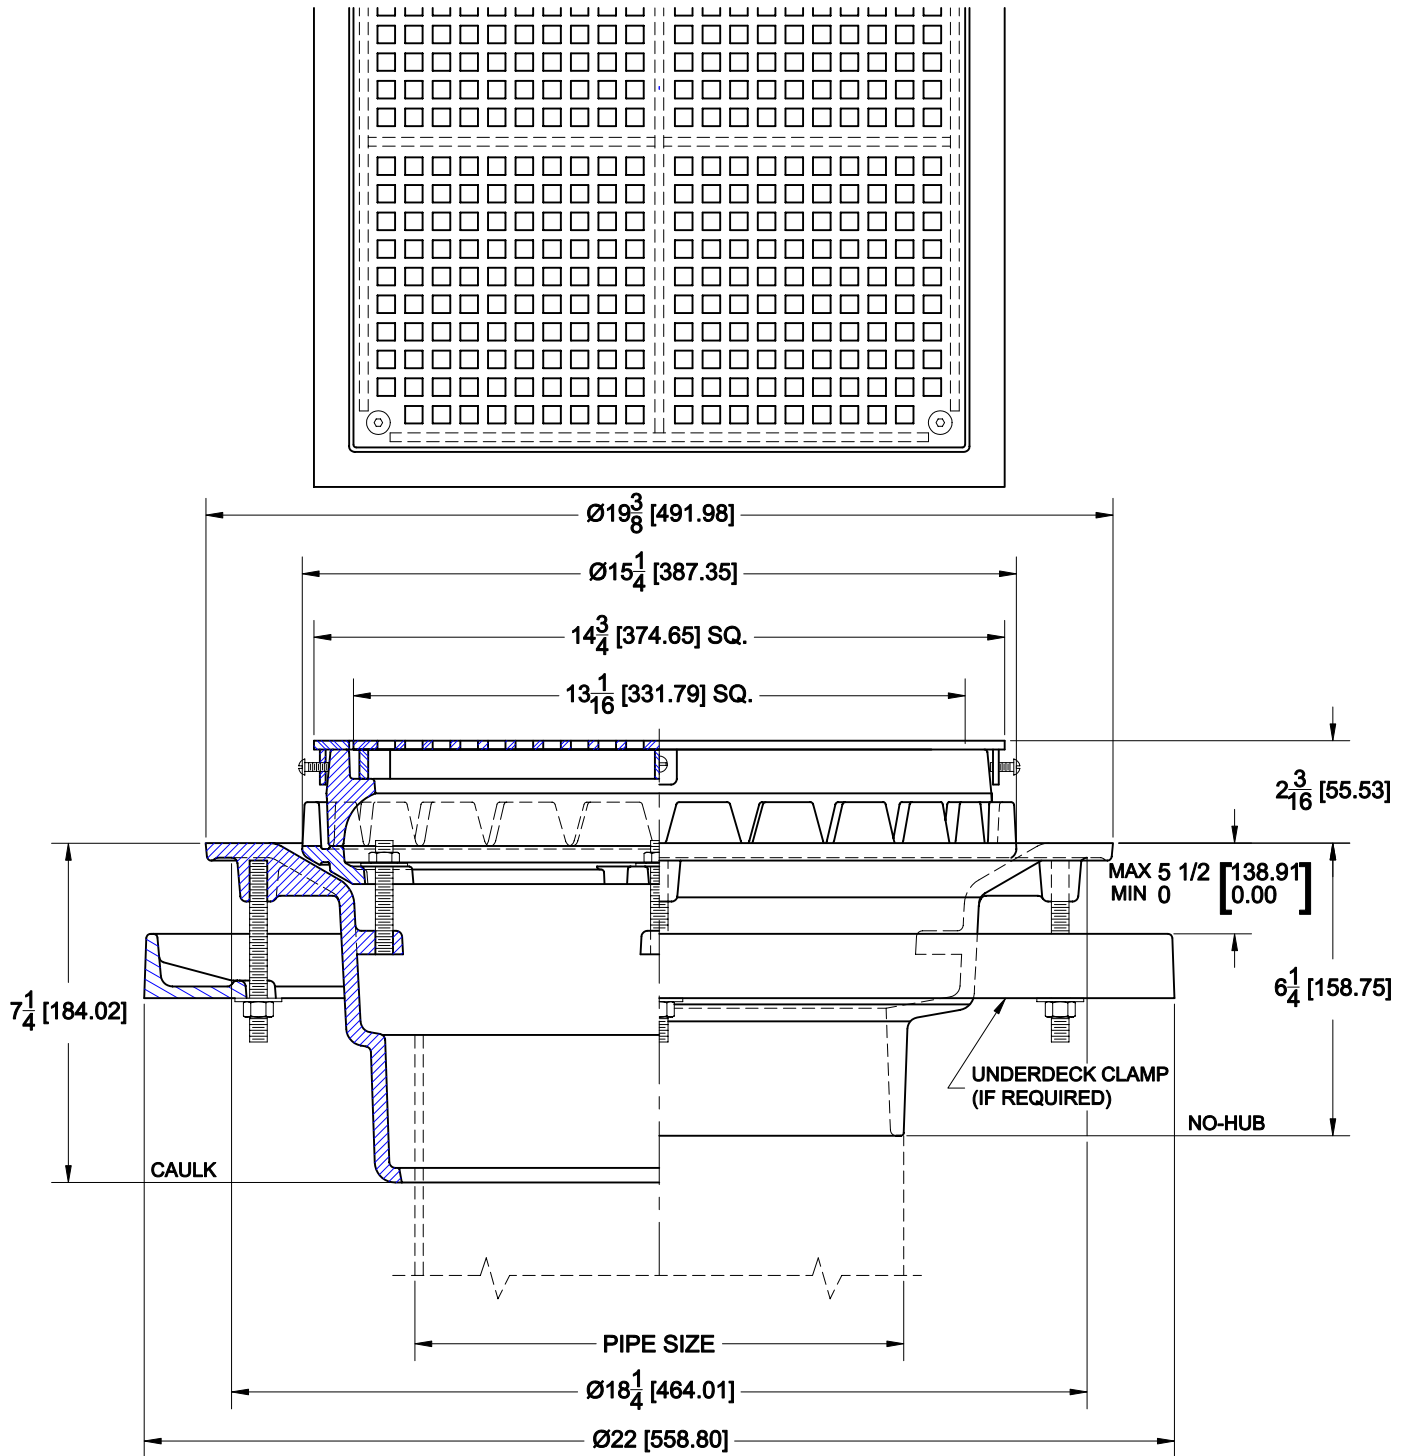

OPTIONS

Cat. No.	Pipe Size	Wt. Lbs.	Suffix	Description
<input type="checkbox"/> 3108-L-304	8 (200)	65.0	<input type="checkbox"/> 39	GALVANIZED IRON PARTS
<input type="checkbox"/> 3109-L-304	10 (250)	65.0	<input type="checkbox"/> 52	BEARING PAN
<input type="checkbox"/> 3112-L-304	12 (300)	65.0	<input type="checkbox"/> 53	UNDERDECK CLAMP

OUTLETS

<input type="checkbox"/> NH NO-HUB	<input type="checkbox"/> IC INSIDE CAULK (8-10")	<input type="checkbox"/> IPS THREADED (8" ONLY)
------------------------------------	--	---

AutoCad.dwg