

SOLIDS INTERCEPTOR



Approval Date

Customer Approval


Job Location

Job Name

Dimensional Data (Inches/mm) are Subject to Manufacturers Tolerance and Change Without Notice. Wade Division / Tyler Pipe Assumes No Responsibility For Superseded or Voided Data

5740-M

FABRICATED STEEL SOLIDS INTERCEPTOR WITH ACID RESISTANT COATING, TOP ACCESS BOLTED COVER, THREADED INLET/OUTLET, 2' NPT BLOW-OFF CONNECTION, REMOVABLE PERFORATED S/S BASKET WITH CONICAL BOTTOM, NEOPRENE GASKET AND ZINC PLATED HARDWARE.

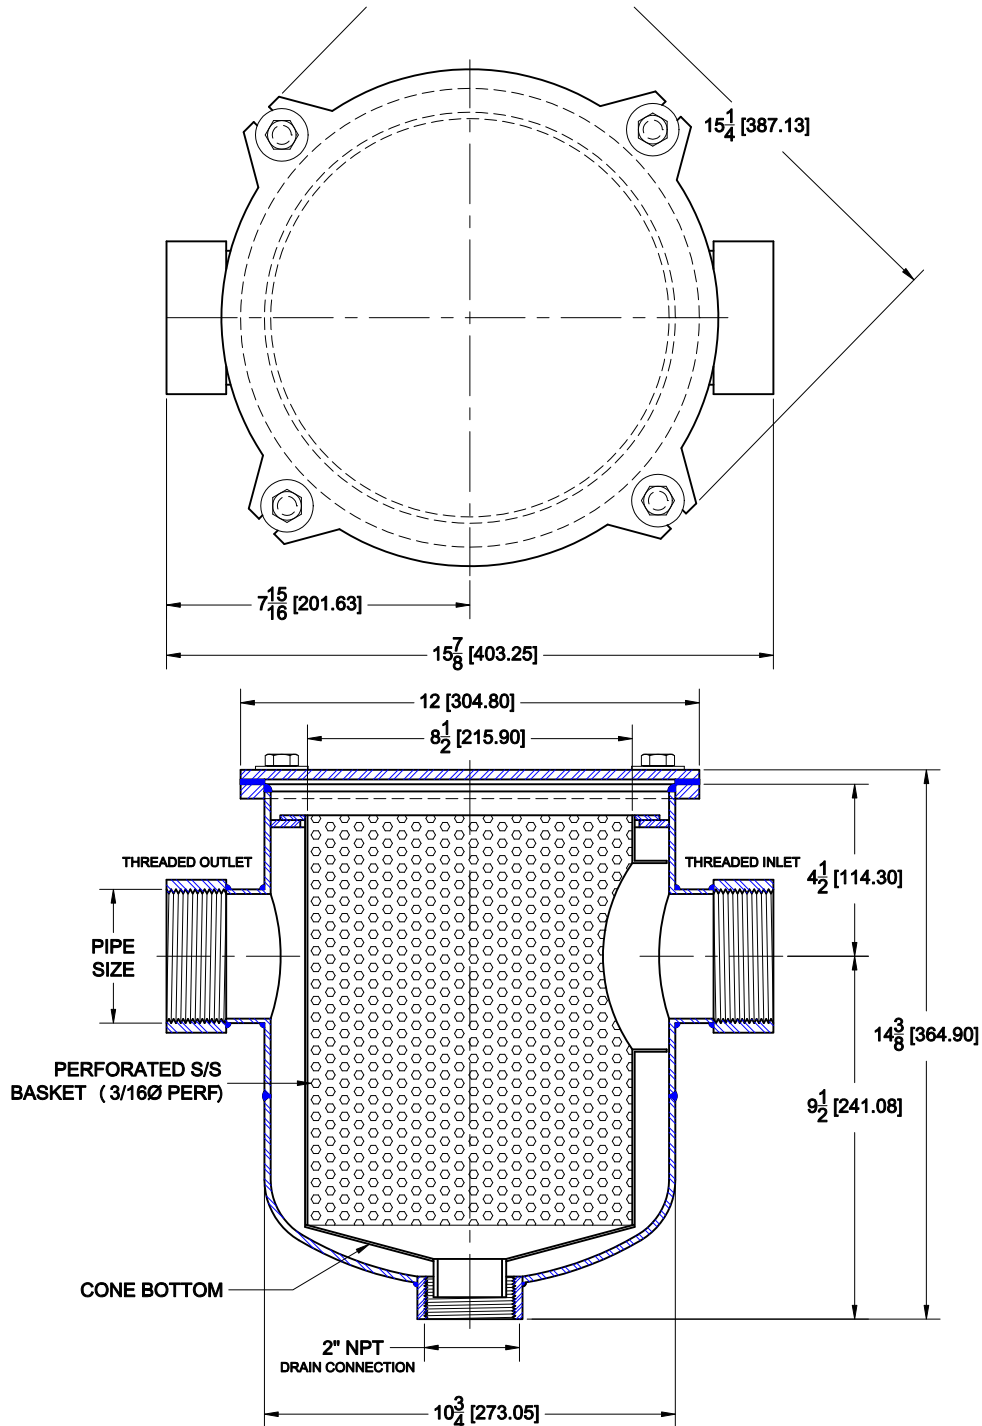

OPTIONS

Cat. No.	Pipe Size	Wt. Lbs.	Suffix	Description
<input type="checkbox"/> 5742-M	2 (50)	65.0	<input type="checkbox"/> SS	ALL STAINLESS STEEL
<input type="checkbox"/> 5743-M	3 (75)	66.0	<input type="checkbox"/> 39	ALL GALVANIZED
<input type="checkbox"/> 5744-M	4 (100)	67.0		

AutoCad.dwg