

SOLIDS INTERCEPTOR



Approval Date

Customer Approval

Job Location

Job Name


Wade Division / Tyler Pipe Assumes No Responsibility For Superseded or Voided Data

Dimensional Data (Inches/mm) are Subject to Manufacturers Tolerance and Change Without Notice.

5740-XL150

FABRICATED A.R.E. COATED STEEL SOLIDS INTERCEPTOR WITH NEOPRENE GASKET, BOLTED COVER, 6" THREADED INLET/OUTLET AND STAINLESS STEEL SEDIMENT BASKET WITH PERFORATED PRIMARY AND SECONDARY SCREENS.

FLOW RATE - 150 GPM

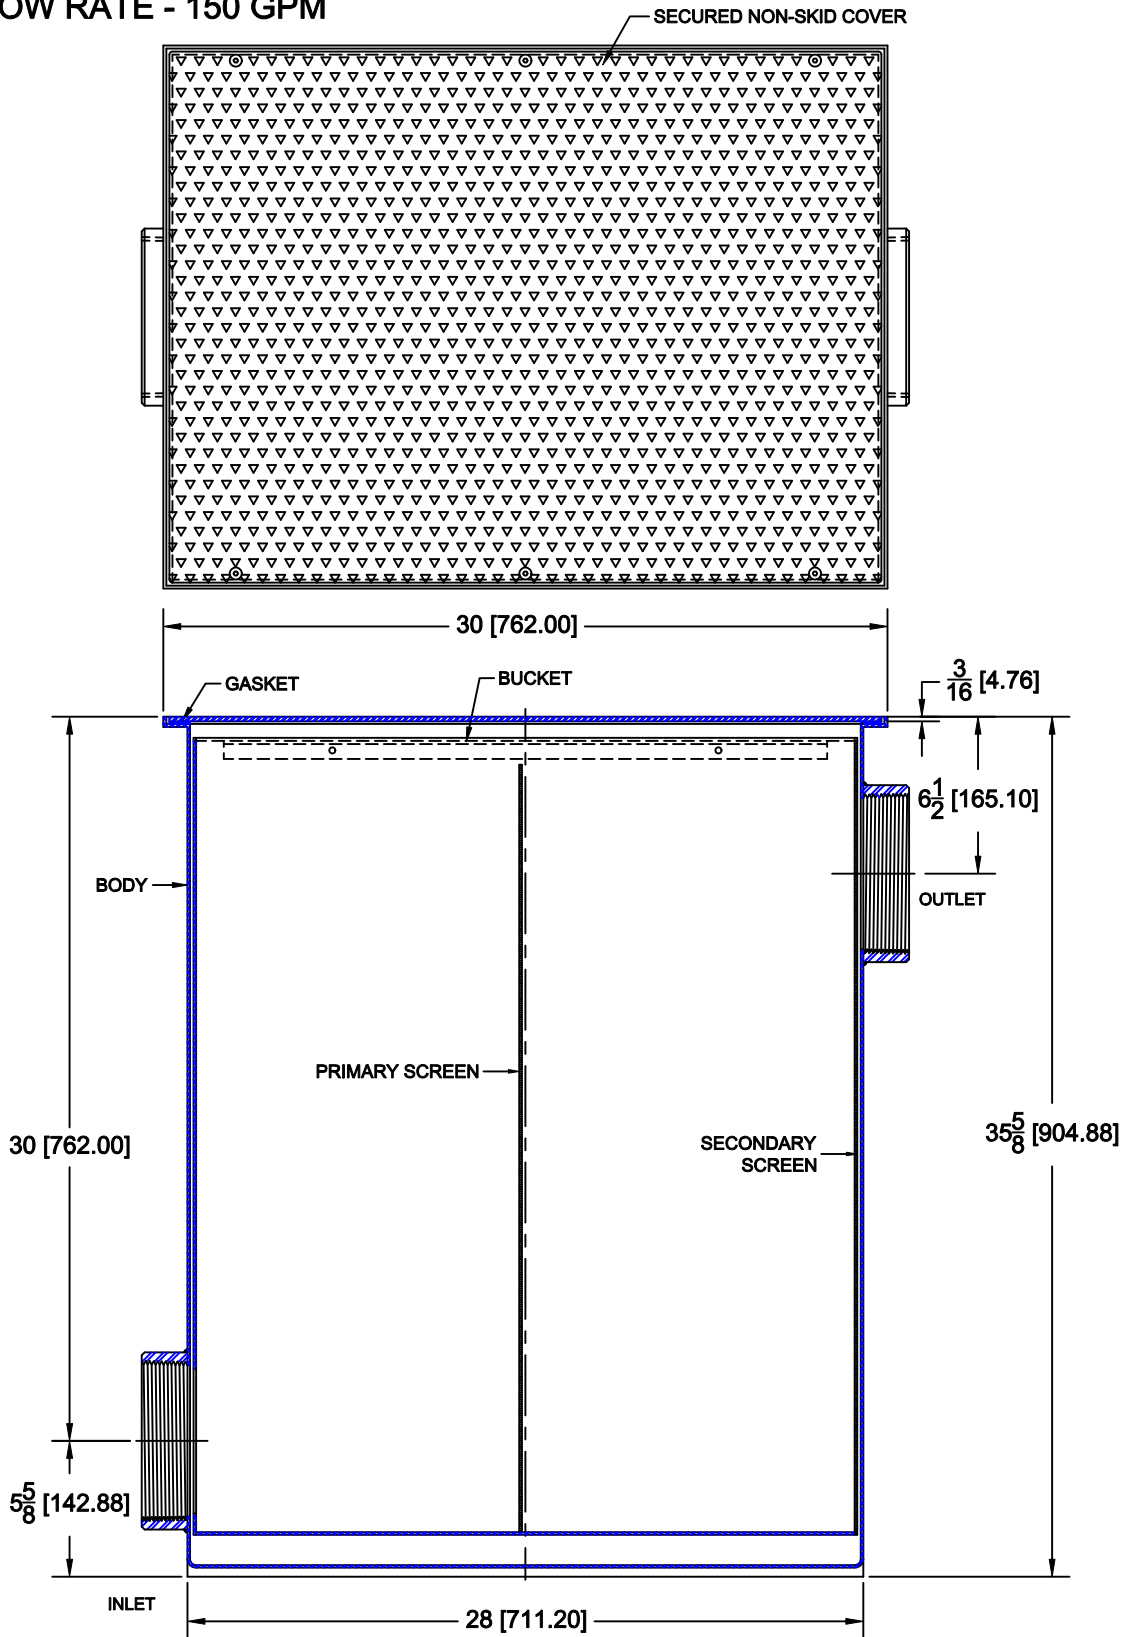

AutoCad.dwg