


# ADJUSTABLE FLOOR CLEANOUT



## 6000-U

CAST IRON FLOOR CLEANOUT WITH PLASTIC ADJUSTABLE HOUSING, ROUND NICKEL BRONZE FRAME WITH SECURED COVER RECESSED FOR TERRAZZO, PLASTIC GASKETED PLUG AND BOTTOM OUTLET.

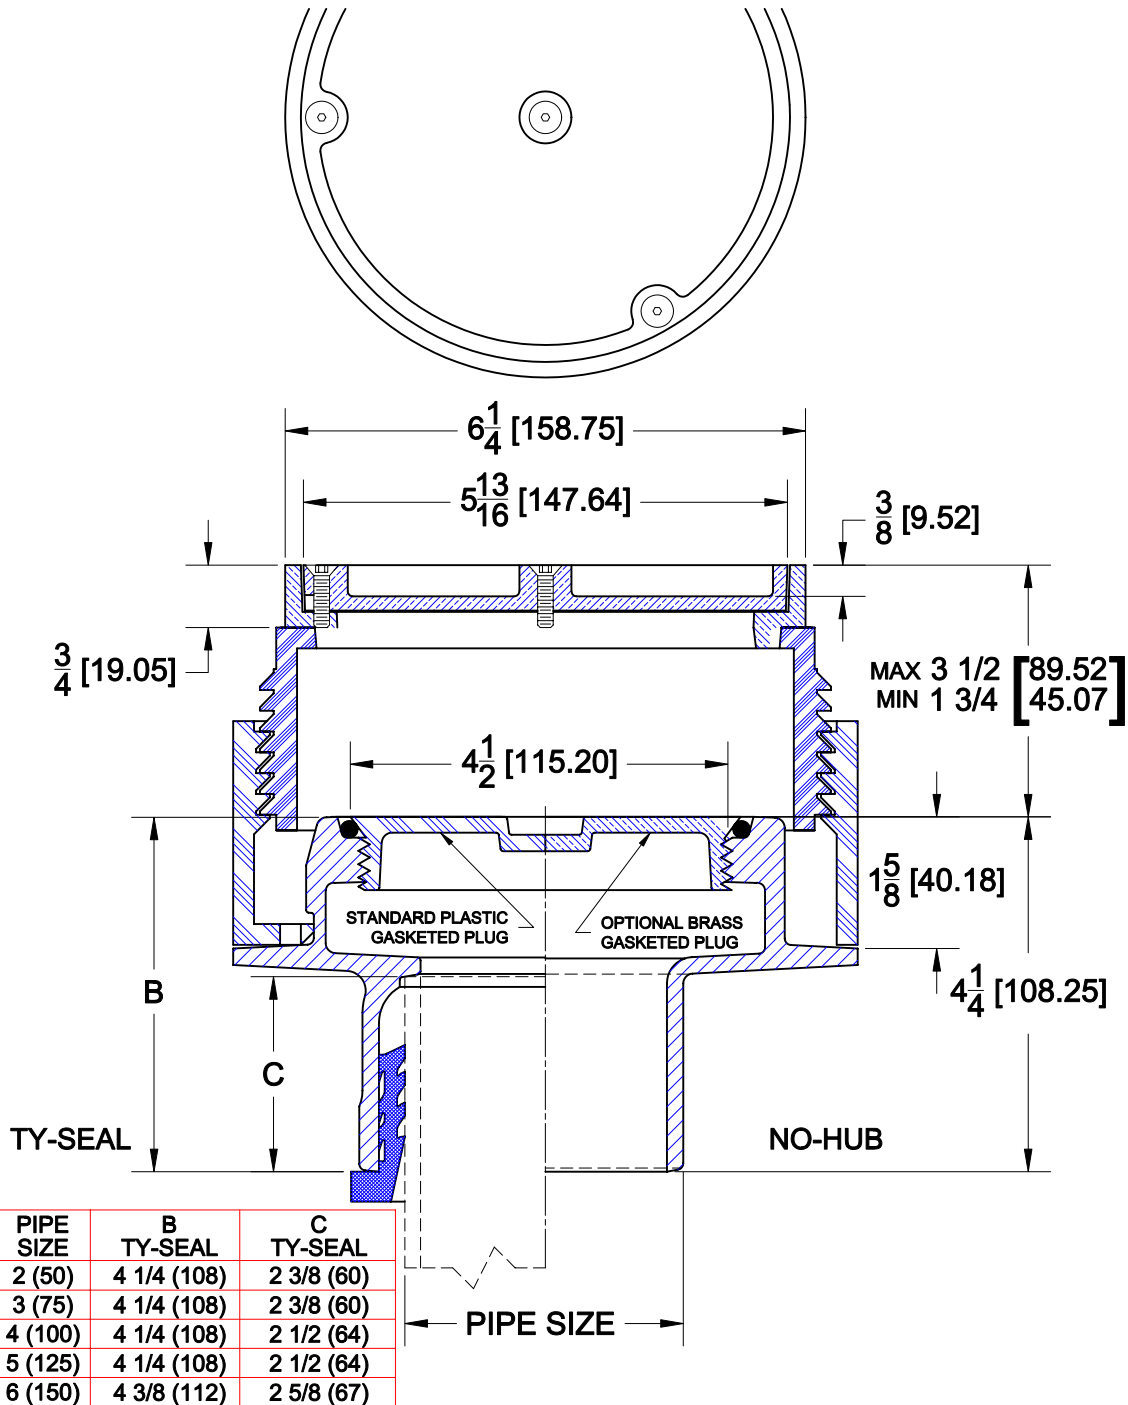

### OPTIONS

Cat. No.	Pipe Size	Wt. Lbs.	Suffix	Description
<input type="checkbox"/> 6002-U	2 (50)	17.0	<input type="checkbox"/> 39	GALVANIZED IRON PARTS
<input type="checkbox"/> 6003-U	3 (75)	17.0	<input type="checkbox"/> 75	BRONZE PLUG
<input type="checkbox"/> 6004-U	4 (100)	18.0	<input type="checkbox"/> 118	BRONZE GASKETED PLUG
<input type="checkbox"/> 6005-U	5 (125)	19.0	<input type="checkbox"/> 179	SECURITY SCREWS
<input type="checkbox"/> 6006-U	6 (150)	21.0		

### OUTLETS

NH NO-HUB       TY TY-SEAL

AutoCad.dwg