


FLOOR CLEANOUT



6000-X-1

CAST IRON FLOOR CLEANOUT WITH ADJUSTABLE HOUSING, NICKEL BRONZE FRAME, SCORIATED NICKEL BRONZE VENEER OVER DUCTILE IRON UNDERLAYMENT & PLASTIC GASKETED PLUG.

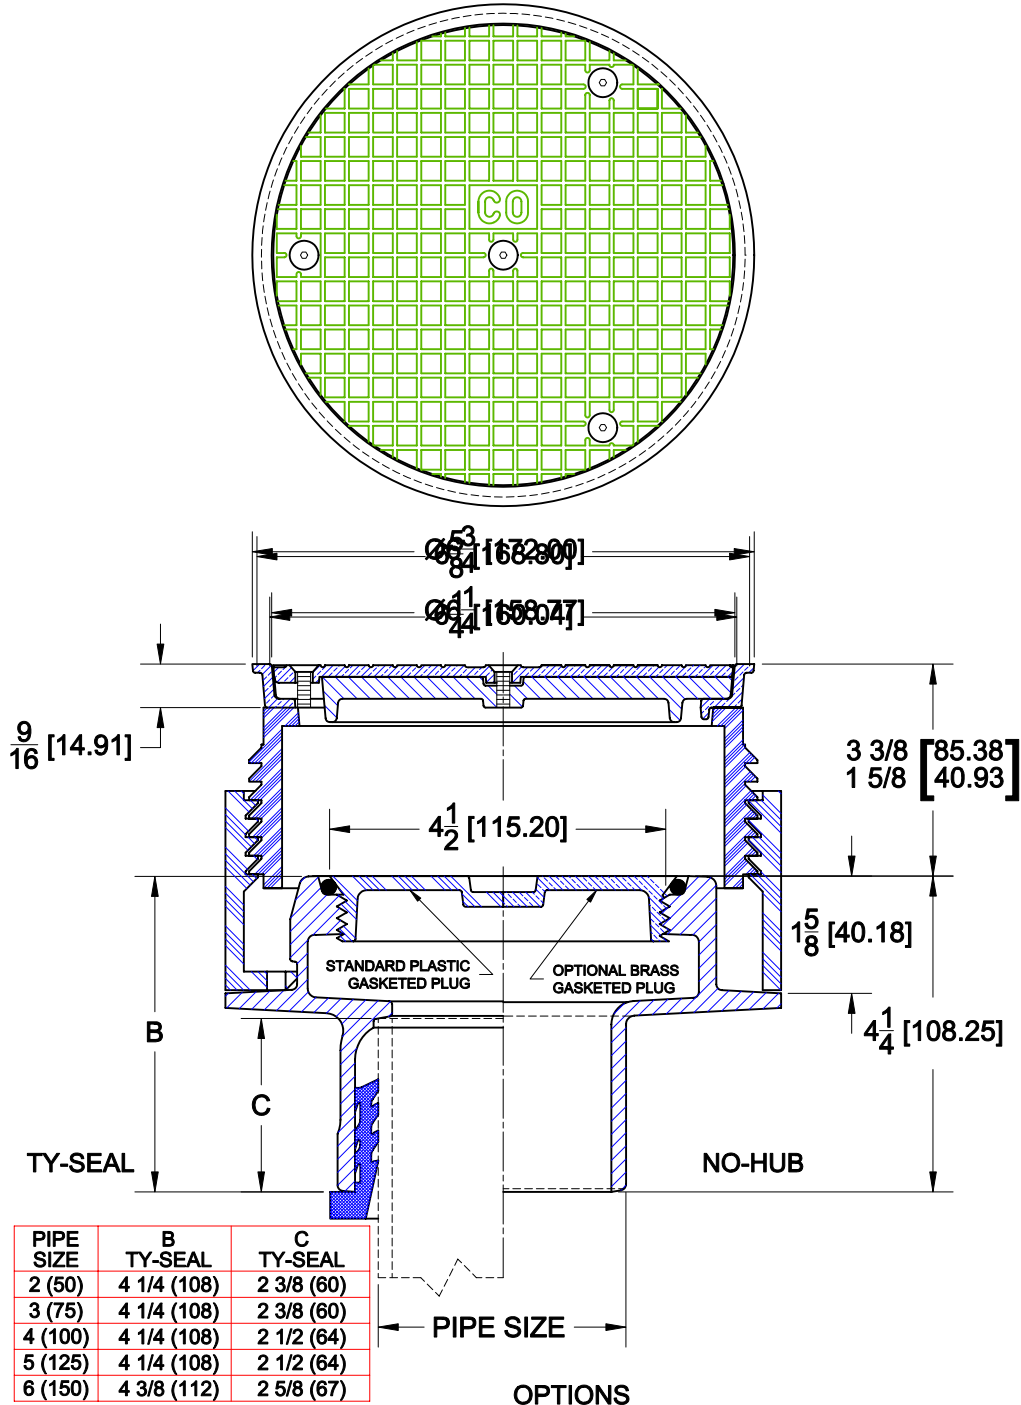

Cat. No.	Pipe Size	Wt. Lbs.
<input type="checkbox"/> 6002-X-1	2 (50)	16.0
<input type="checkbox"/> 6003-X-1	3 (75)	17.0
<input type="checkbox"/> 6004-X-1	4 (100)	18.0
<input type="checkbox"/> 6005-X-1	5 (125)	19.0
<input type="checkbox"/> 6006-X-1	6 (150)	21.0

OPTIONS

Suffix	Description
<input type="checkbox"/> 39	GALVANIZED IRON PARTS
<input type="checkbox"/> 118	BRASS GASKETED PLUG
<input type="checkbox"/> 179	SECURITY SCREWS

OUTLETS

- TY Ty-Seal
 NH No-Hub
 IC Inside Caulk

AutoCad.dwg