


FLOOR CLEANOUT



8008-Z

CAST IRON FLOOR CLEANOUT WITH THREADED ADJUSTABLE HOUSING, DUCTILE IRON SCORIATED COVER AND BRASS GASKETED PLUG.

ANSI LOAD RATING - SD SPECIAL DUTY (OVER 10,000 LBS.)

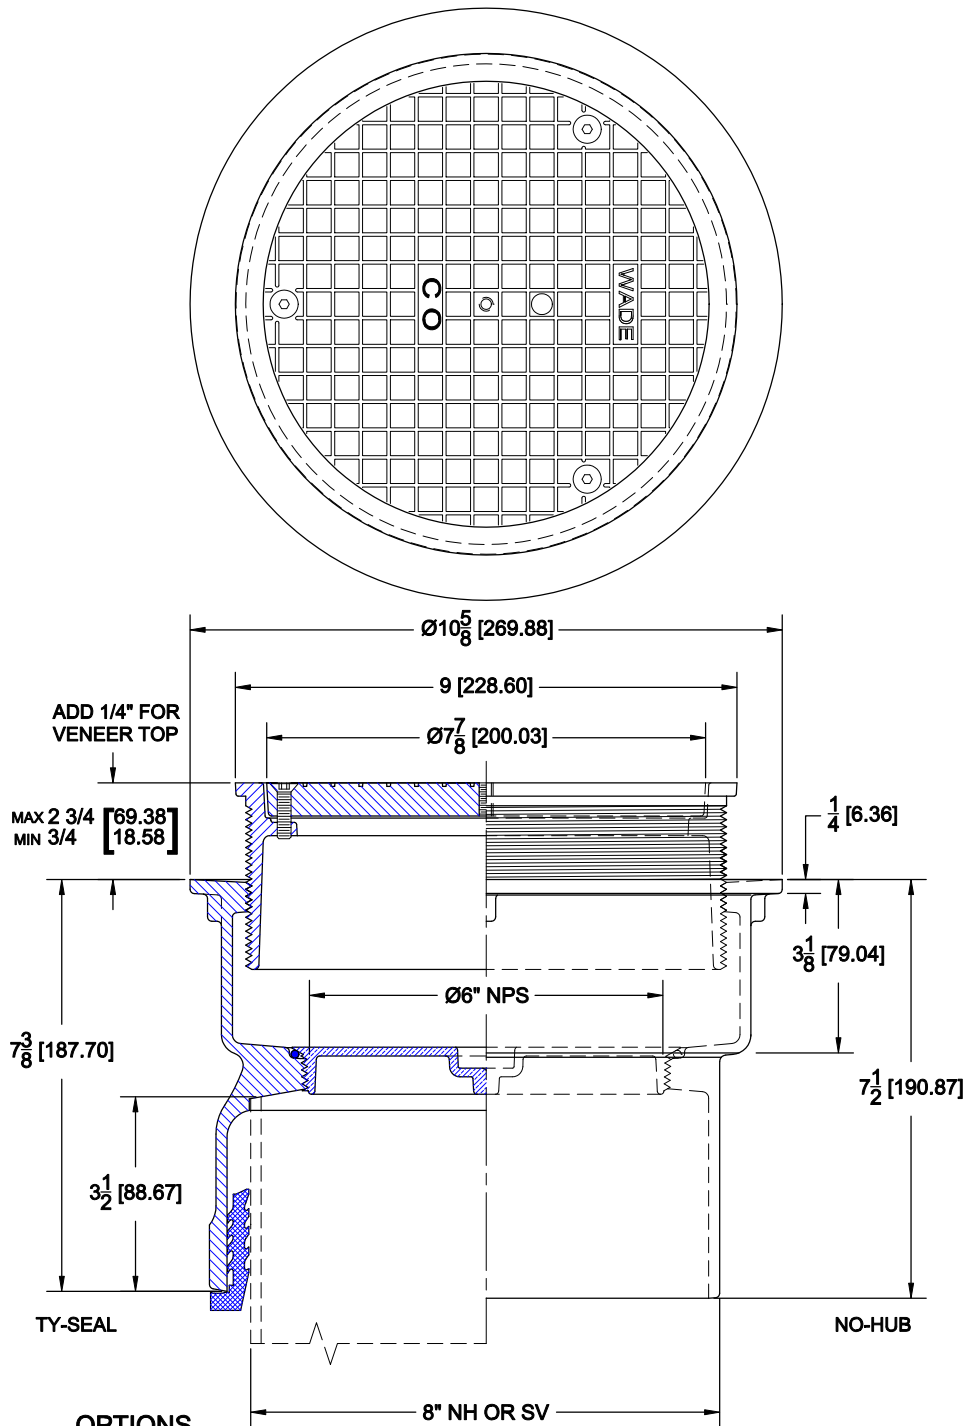

OPTIONS

Suffix	Description
1	SATIN NICKEL BRONZE VENEER TOP
39	GALVANIZED IRON PARTS
CM	CARPET MARKER

TY TY-SEAL NH NO-HUB

AutoCad.dwg