


WALL ACCESS CLEANOUT

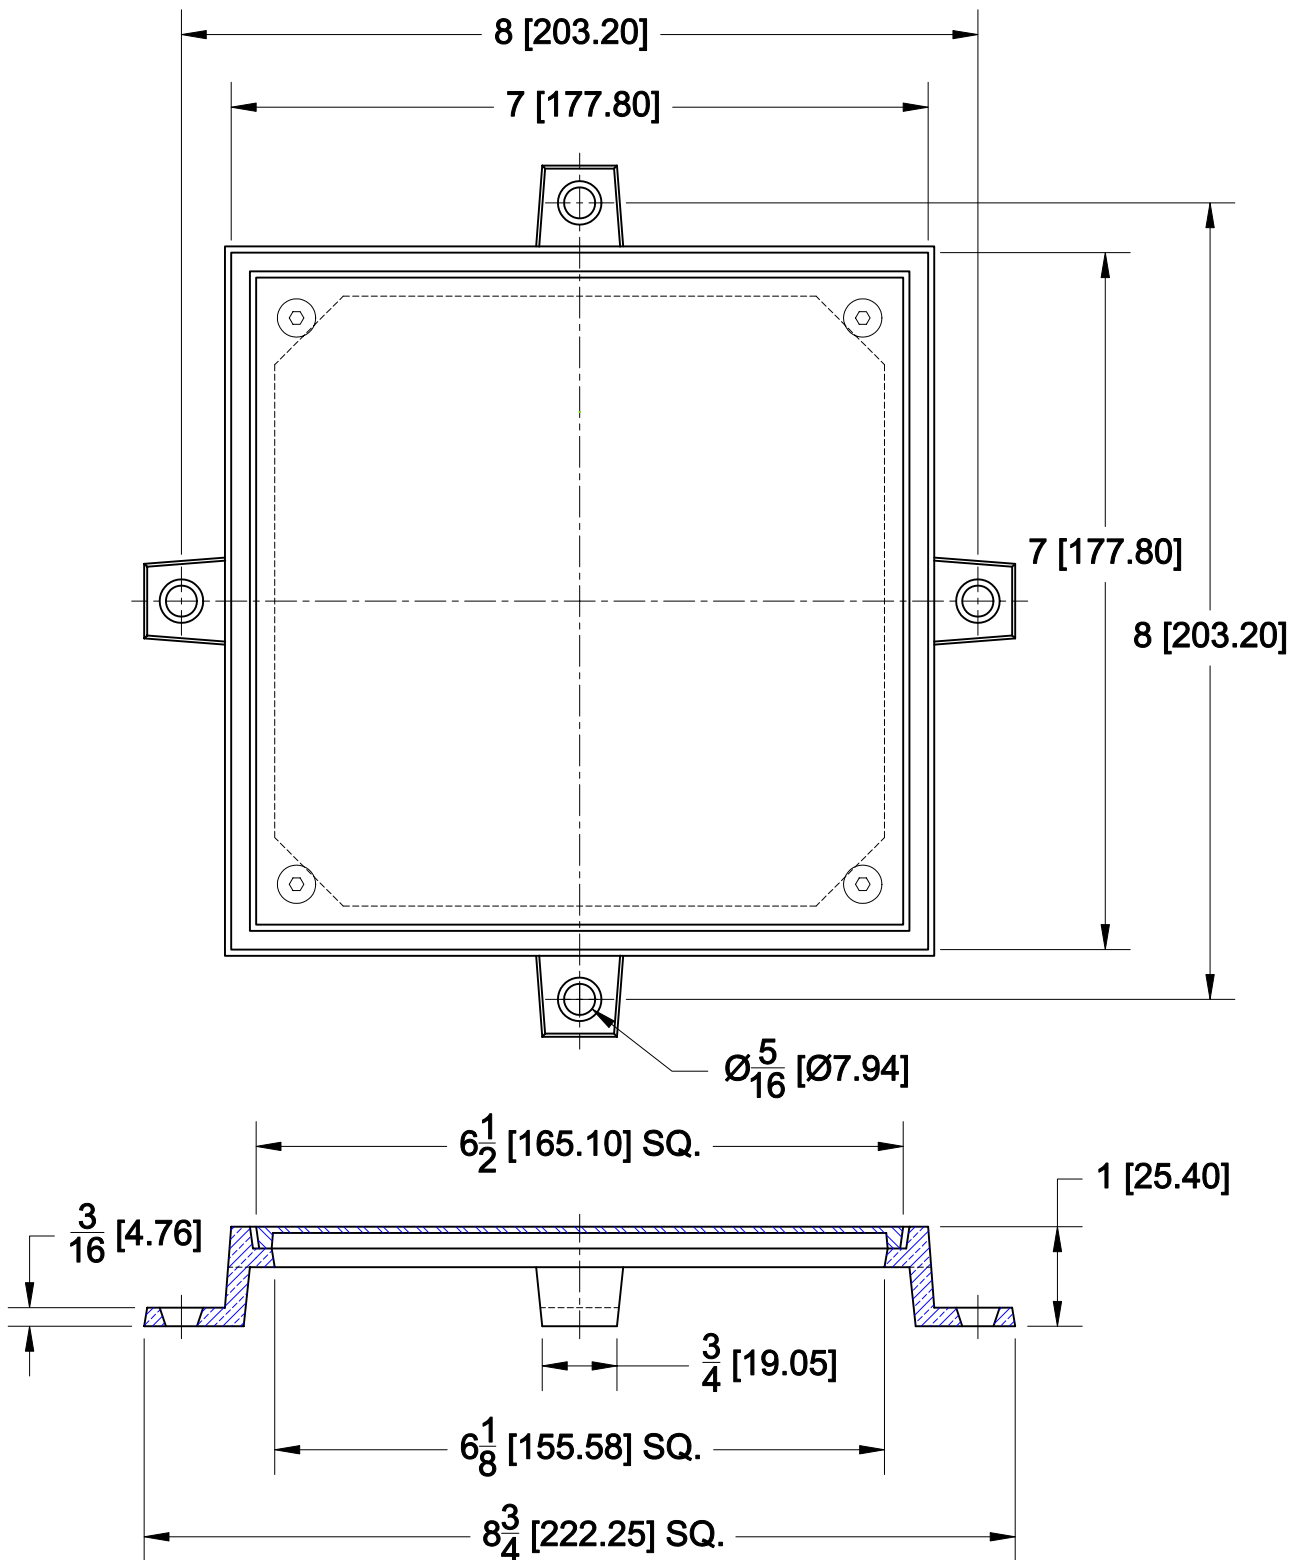

8480-S

Satin finish nickel bronze 7 x 7 Square access frame with
vandal proof stainless steel smooth 18 ga. cover.



Cat. No.	Pipe Size	Wt. Lbs.
8480-S	9X9	2.5

AutoCad.dwg