


FLOOR SINKS - SQUARE



9140-LF-64

CAST IRON 12" SQUARE FLOOR SINK WITH 10" DEEP SUMP, A.R.E. INTERIOR, NO-HUB BOTTOM OUTLET, A.R.E. FULL LOOSE SET GRATE AND PLASTIC DOME BOTTOM STRAINER.

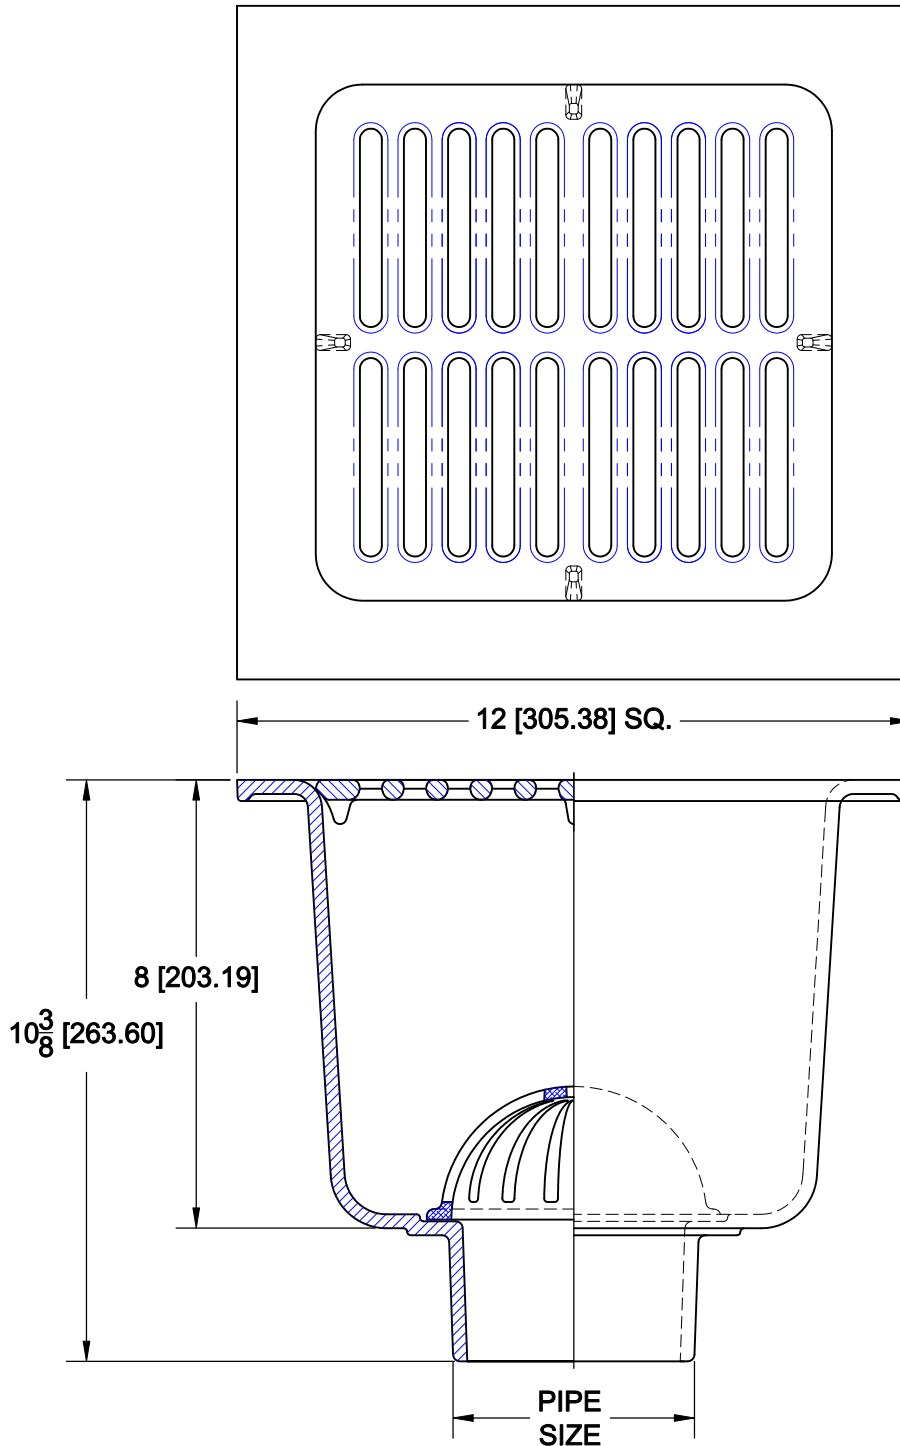

OPTIONS

Cat. No.	Pipe Size	Wt. Lbs.	Suffix	Description
<input type="checkbox"/> 9142-LF-64	2 (50)	25.0	<input type="checkbox"/> 5	VANDAL PROOF
<input type="checkbox"/> 9143-LF-64	3 (75)	25.0	<input type="checkbox"/> 9	ALUMINUM DOME BOTTOM STRAINER
<input type="checkbox"/> 9144-LF-64	4 (100)	25.0	<input type="checkbox"/> 27	ALUMINUM SEDIMENT BUCKET

AutoCad.dwg