


FLOOR SINK - FLUSHING RIM



9300-E

CAST IRON FLUSHING RIM FLOOR SINK WITH NICKEL BRONZE TOP, HINGED PERFORATED GRATE, 3/4" NPT FLUSH CONNECTION, BOTTOM OUTLET & WIDE ELASTOMERIC FLANGE.

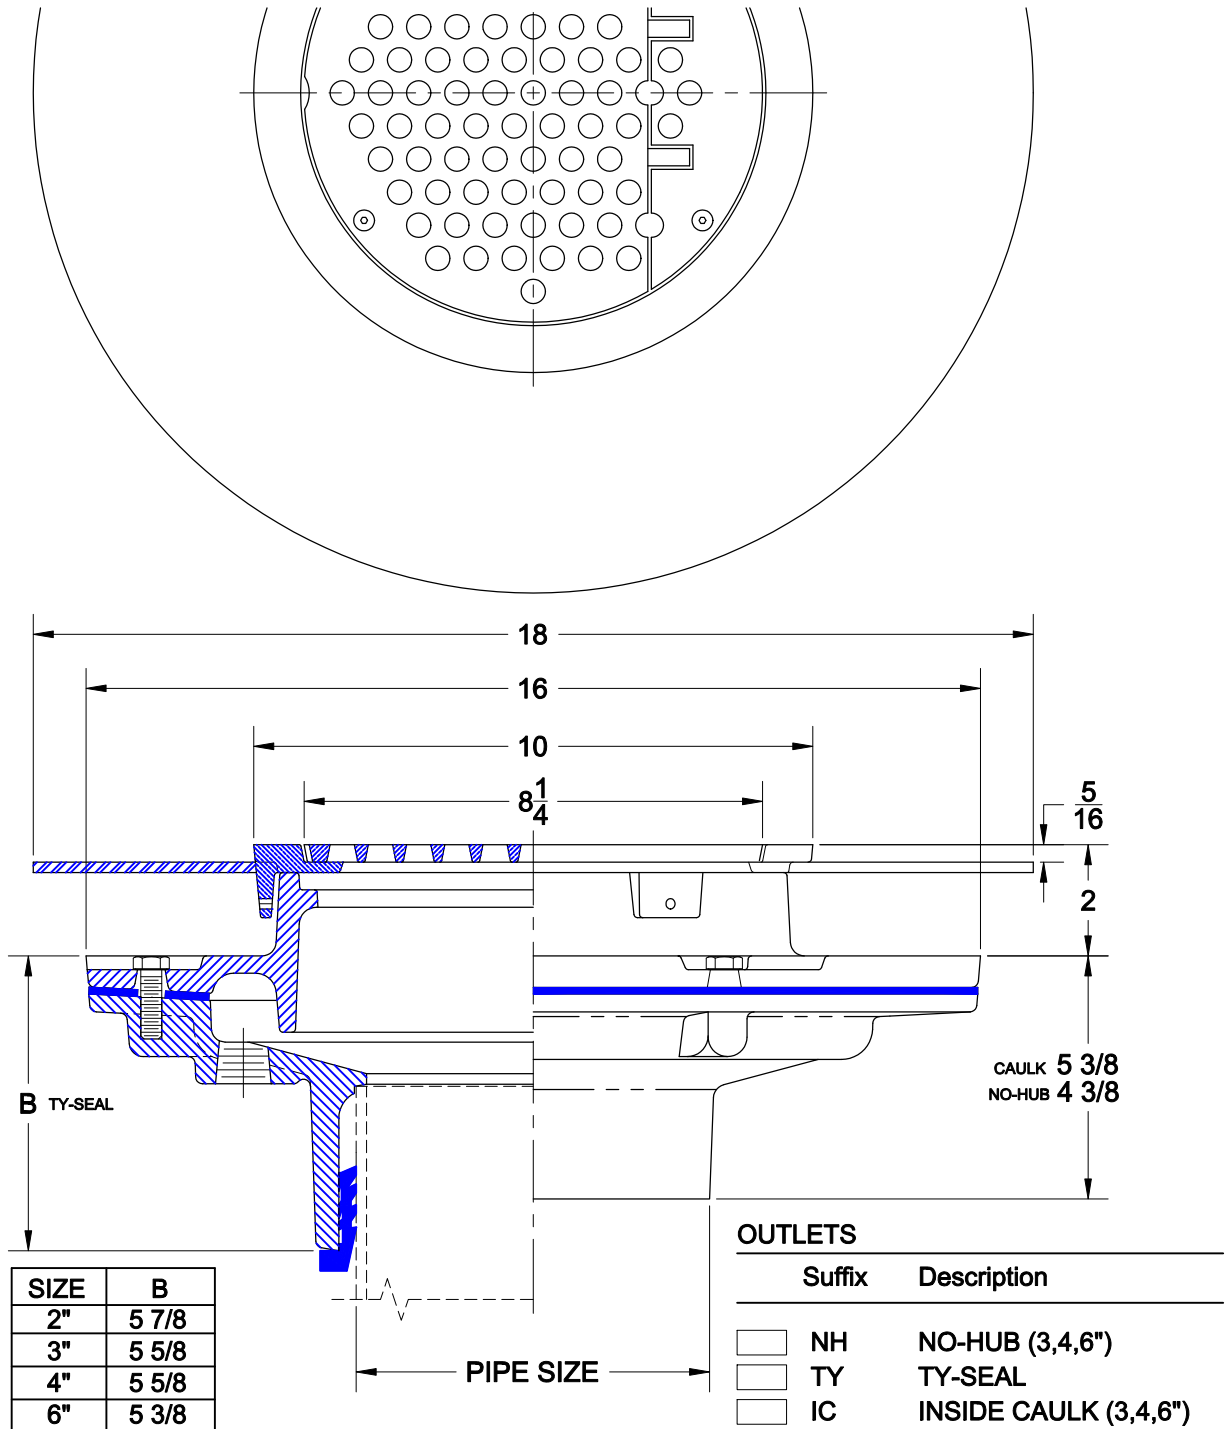

OPTIONS

Cat. No.	Pipe Size	Wt. Lbs.	Suffix	Description
<input type="checkbox"/> 9302-E	2	56.0	<input type="checkbox"/> B	FIXED GRATE W/ WIDE SLOTS (SECURED)
<input type="checkbox"/> 9303-E	3	55.0	<input type="checkbox"/> 93	P-TRAP W/ 1/2" FLUSHING CONNECTION
<input type="checkbox"/> 9304-E	4	55.0		
<input type="checkbox"/> 9306-E	6	55.0		

AutoCad.dwg