


FLUSHING RIM FLOOR DRAIN



9400

Steel drain body with A.R.E. interior, 1/2" flushing connections, and stainless steel grate and frame.

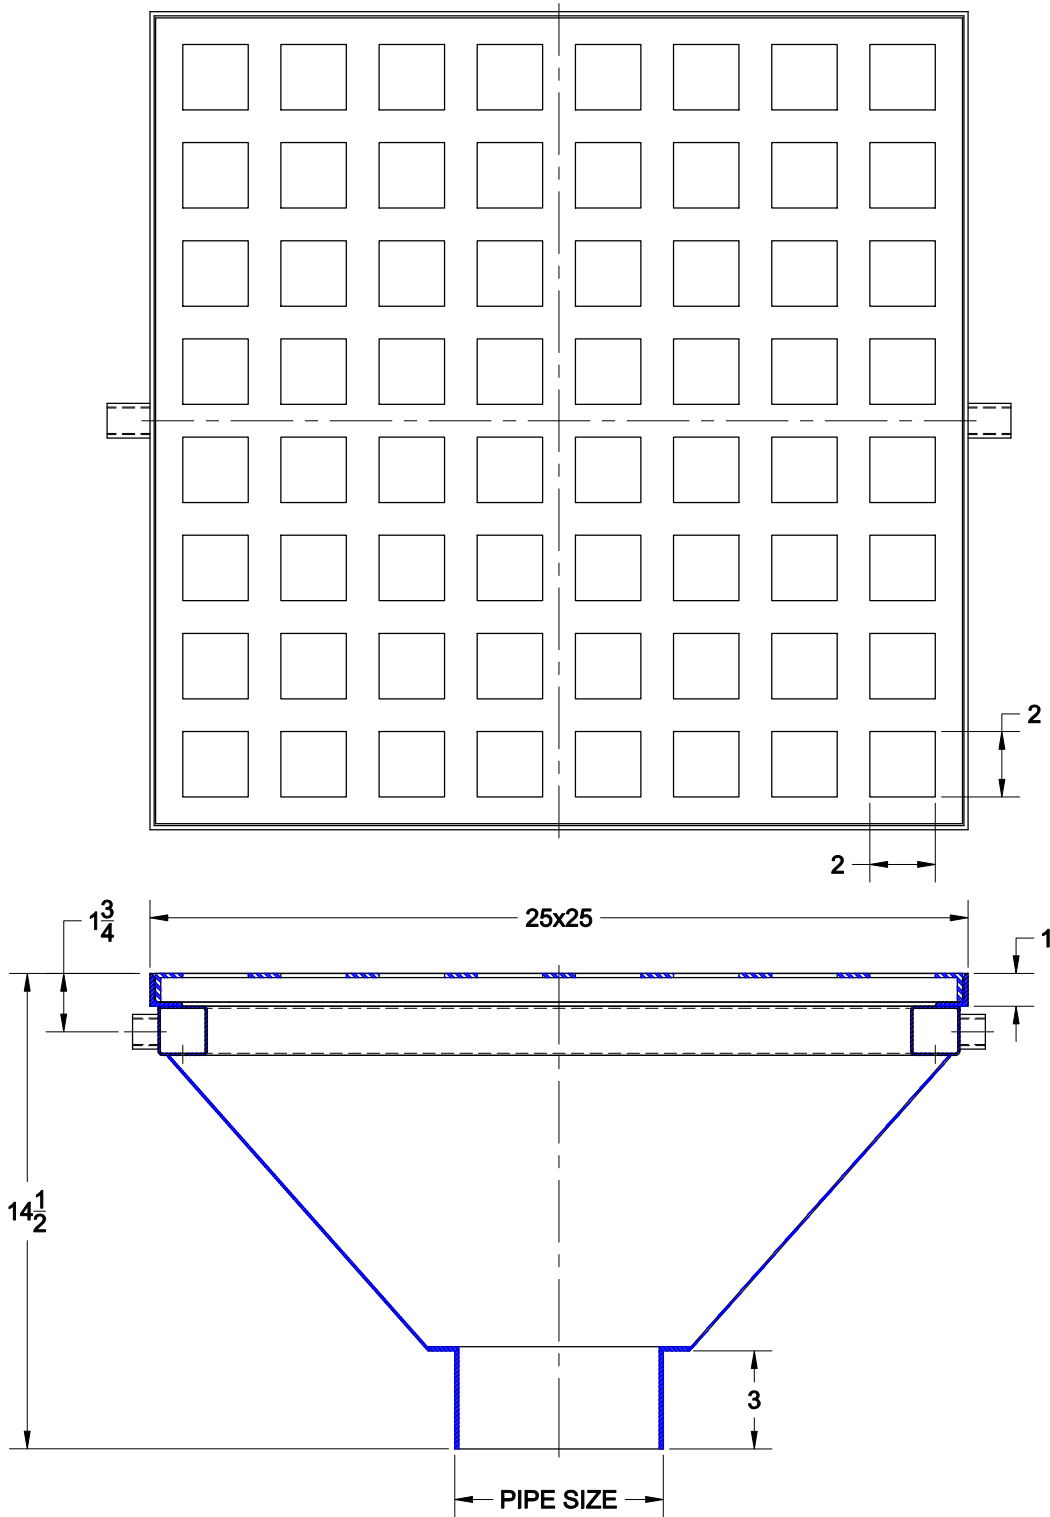

PIPE SIZE
OPTIONS

Cat. No.	Pipe Size	Wt. Lbs.	Suffix	Description
9403	3	118.0	27	Sediment Basket
9404	4	118.0	316	Stainless Steel Body
9406	6	119.0		

AutoCad.dwg